


PLATE HEAT EXCHANGER	OPEN LOOP WATER SYSTEM SUPPLY PIPING		
IN-LINE PUMP	OPEN LOOP WATER SYSTEM RETURN PIPING		
INVERTER PUMP	CLOSED LOOP WATER SYSTEM SUPPLY PIPING PP-R SDR 11		
SUBMERSIBLE PUMP	CLOSED LOOP WATER SYSTEM RETURN PIPING PP-R SDR 11		
BALLFLANGED VALVE	TEMPERATURE SENSOR		
TWO-WAY ELECTROVALVE	BALANCING VALVE		
EXPANSION VESSEL	THREE-WAY ELECTROVALVE		
FLOW SWITCH	LEVEL PROBE		
CHECK VALVE	SAFETY VALVE		
ANTI-VIBRATION JOINT	AUTOMATIC FILLING VALVE		
	FILTER		

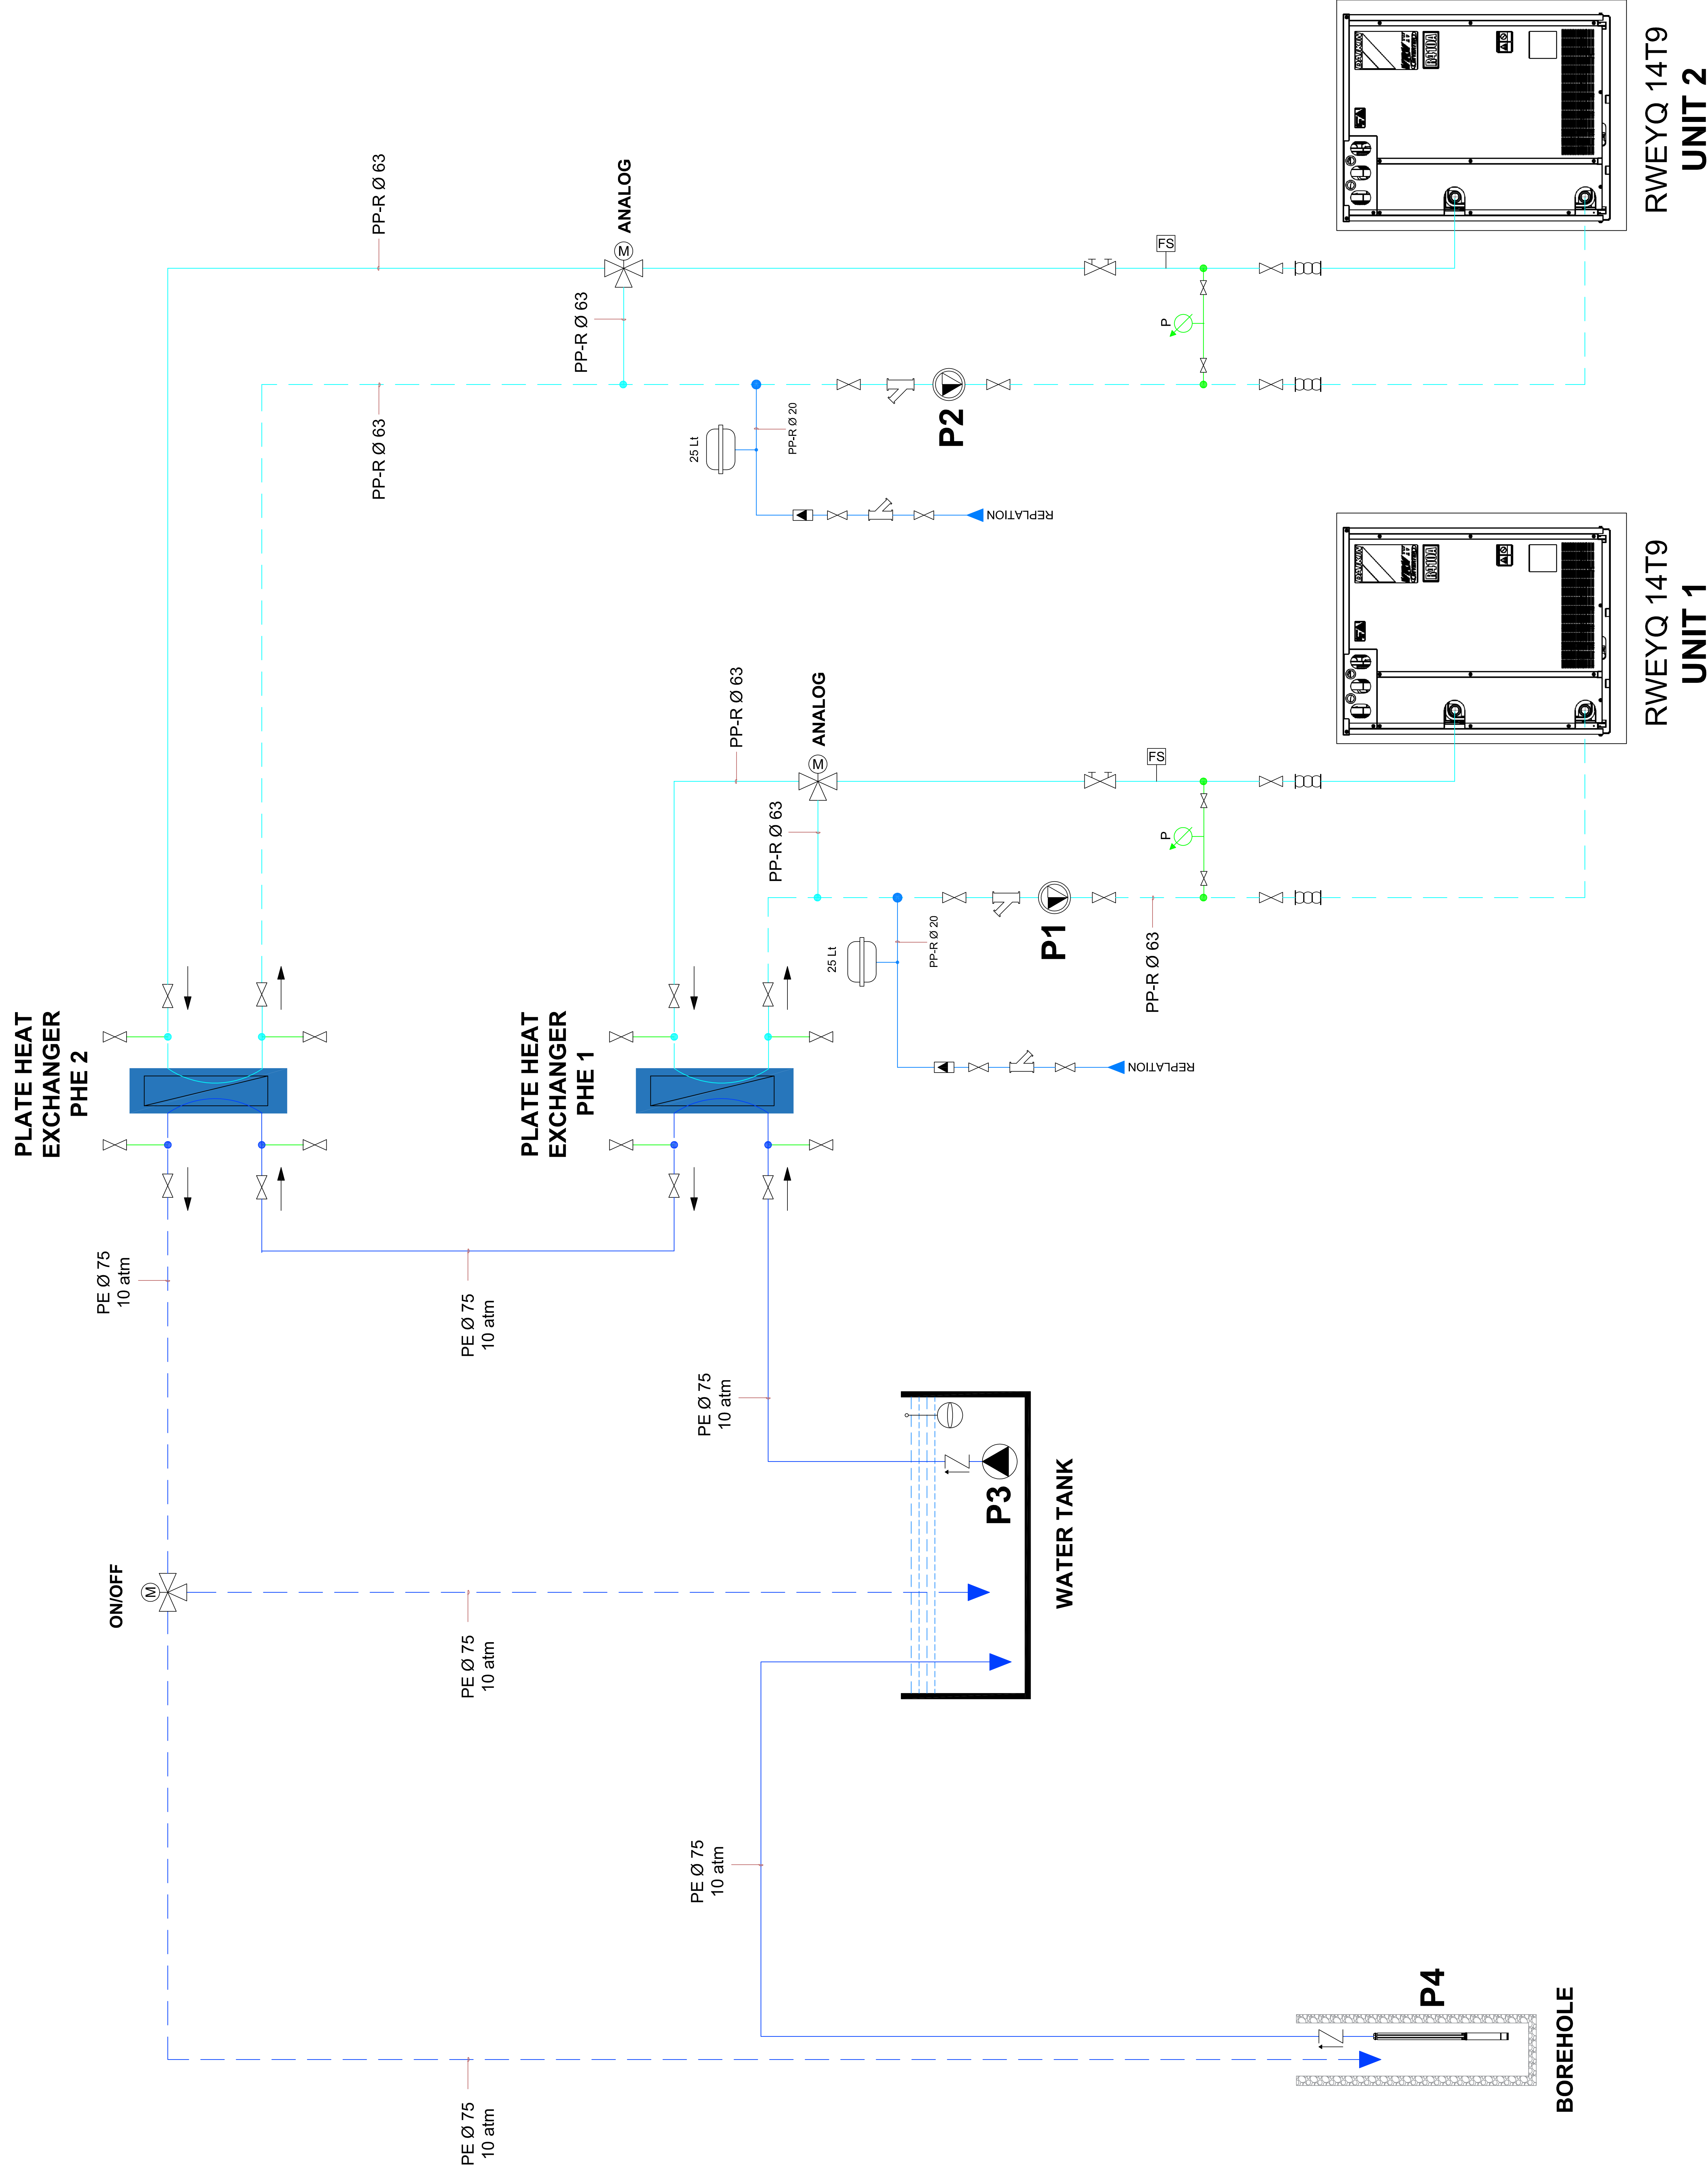

CLIENT: MOSHE RAFIAH	PROJECT: RESIDENCE IN KECHRIA SKIATHOS	DESIGNERS: KAPAZOGLOU DIMOSTHENIS KAPETANAKIS KOSTAS KAPETANAKIS MARKOS	PLAN NUMBER: - SCALE: -
LOCATION: KECHRIA SKIATHOS	PLAN SUBJECT: GEOTHERMAL VRV SYSTEM PIPING AND INSTRUMENTATION DIAGRAM (PID)	DATE: JUNE 2021	REVISION: GEO-1 rev
SIGNATURES:			